

TOP


HINGE
SIDE

LATCH
SIDE

DOOR HEIGHT*	A	B	C	D
6'8"	7-3/8"	37-5/16"	67-1/4"	39-9/16"
7'0"	7-3/8"	39-5/16"	71-1/4"	43-9/16"

OTHER SIZES AND HINGE LOCATIONS
 AVAILABLE ON REQUEST

*WITH 3/4" UNDERCUT

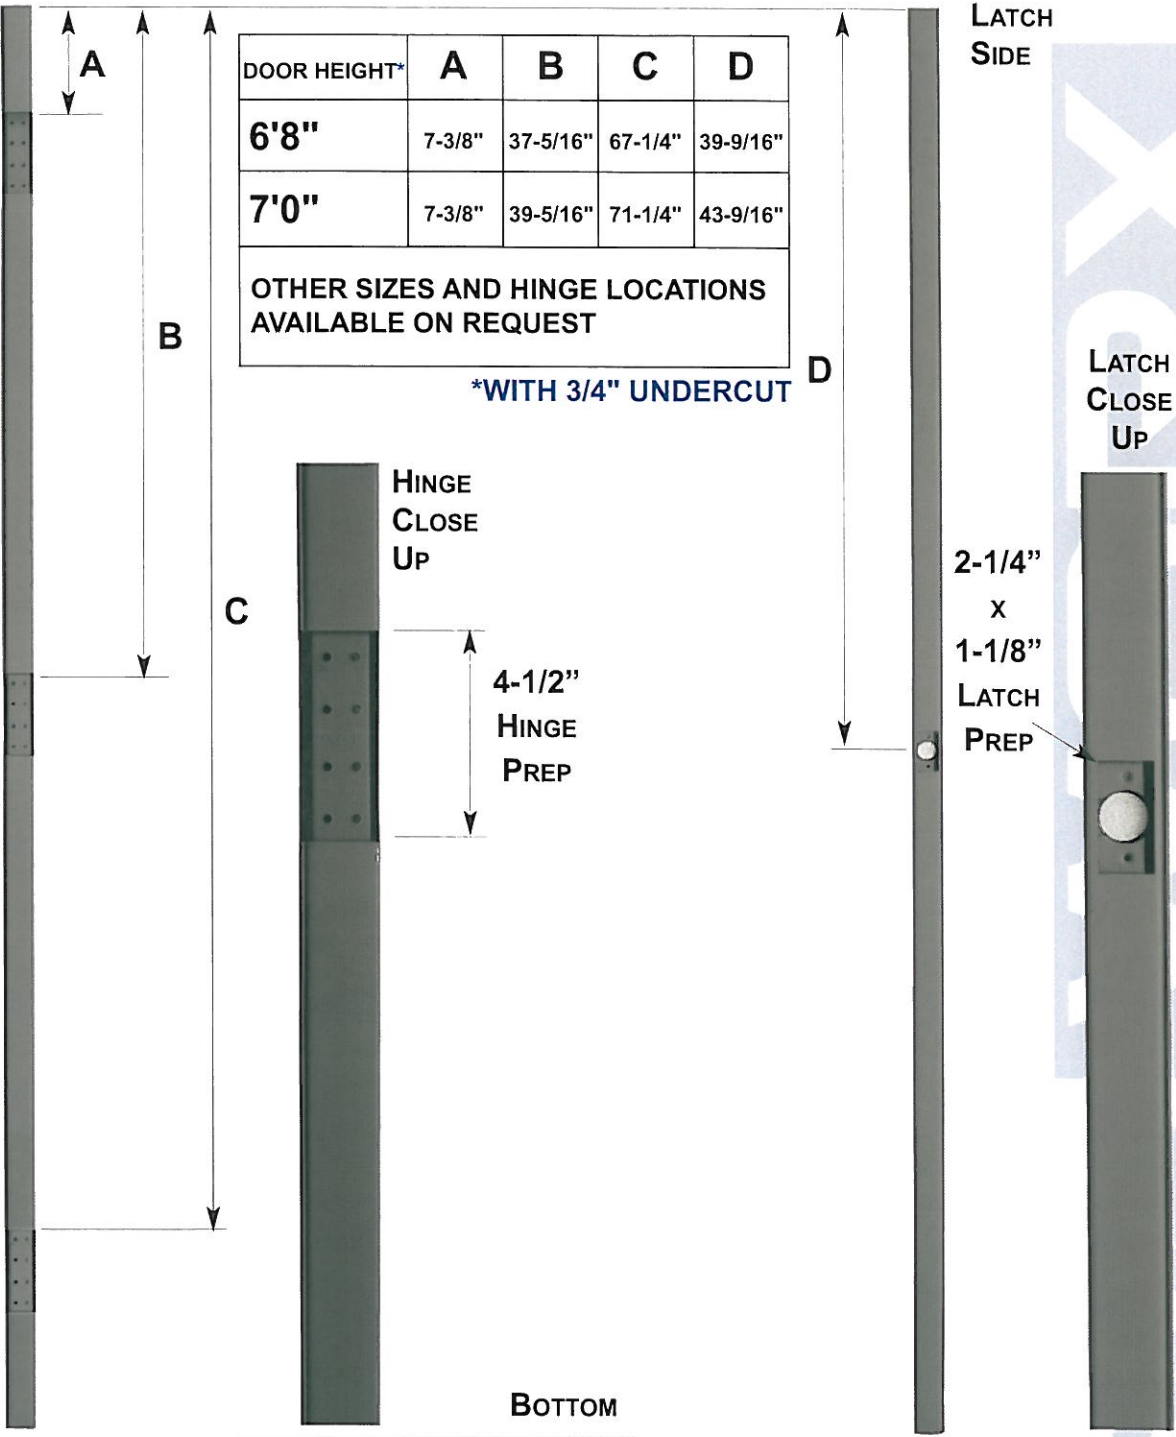

BOTTOM

Door Worx 2009

CORPORATE HEADQUARTERS: 18 Richard Drive, Lititz, PA 17543 . PHONE 1-717-735-6770 . FAX 1-717-626-5652

OTHER REGIONAL OFFICES: INDIANA

www.doorworx.com

PAGE 3